


# Commercial Plan Set


- GENERAL NOTES:**
1. Do not scale drawings! These drawings provide typical construction details for examination purposes only, and there is no intent to furnish a complete set of drawings and/or specifications or comply with all codes.
  2. All work outside property line is not in contract.
  3. Seeding curb & gutter, and radius dimensions are to pavement side of curb & gutter.
  4. All walks are 4" thick w/6x6-10/10 M.M.

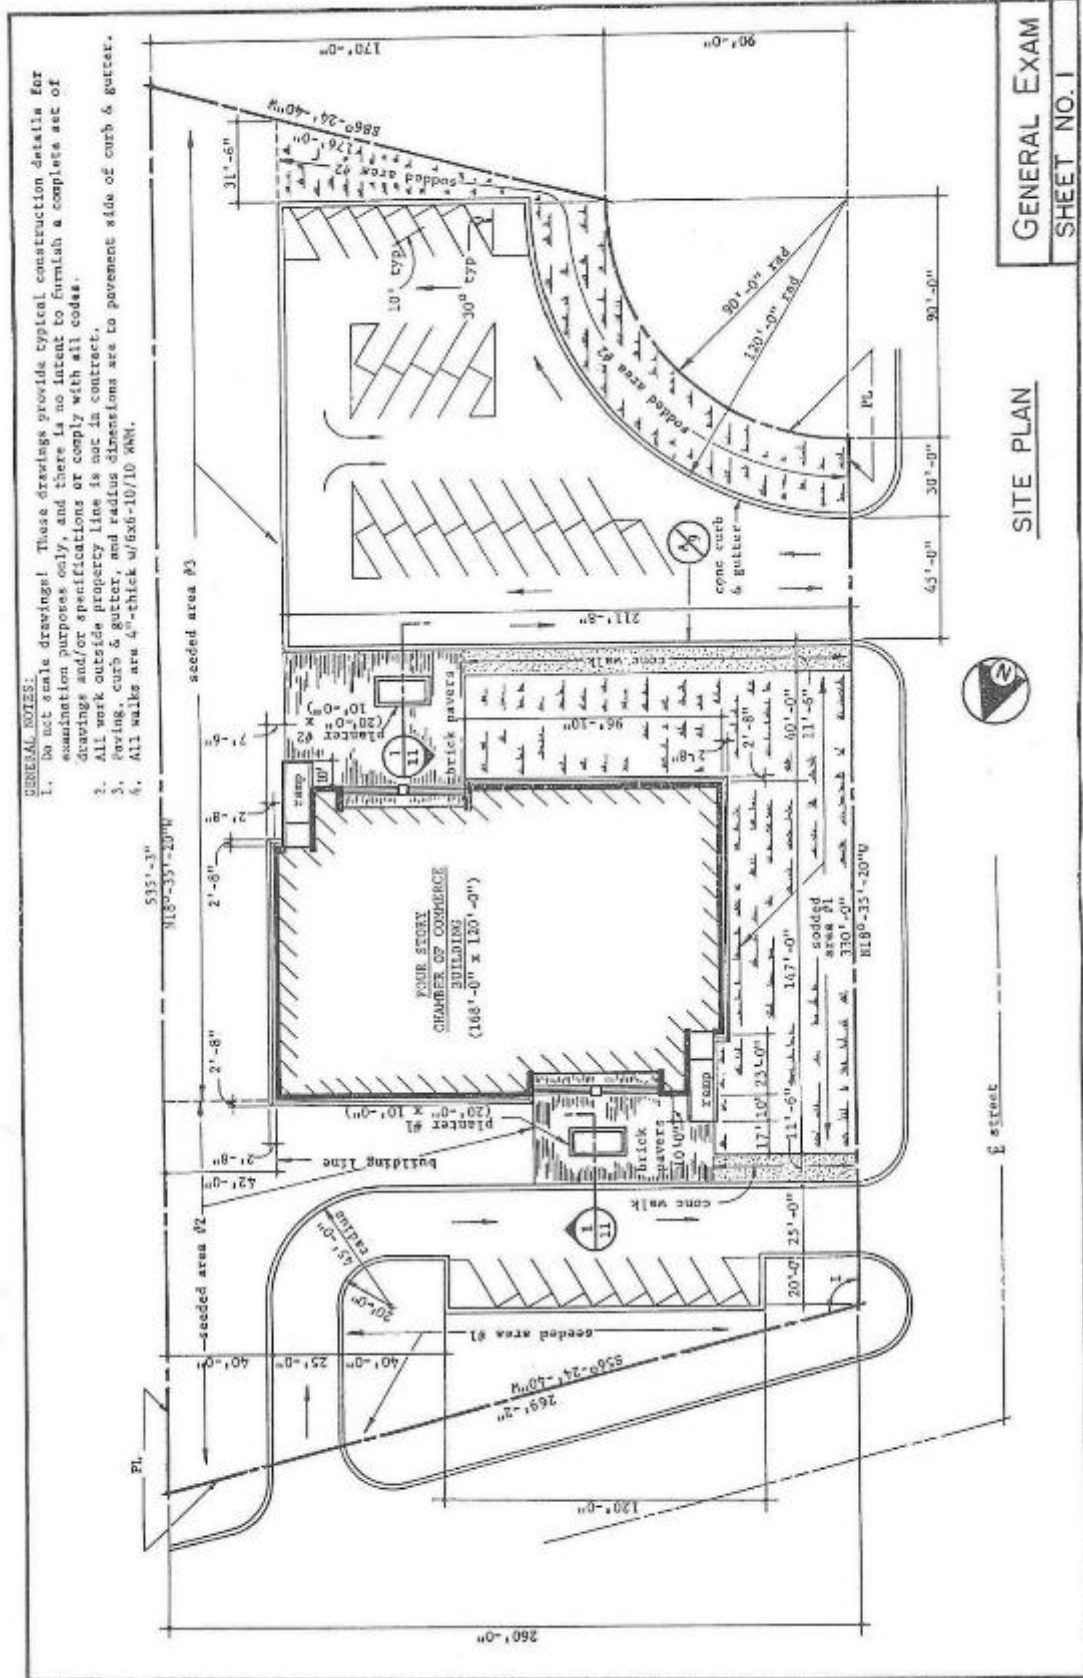

GENERAL EXAM  
SHEET NO. 1


SITE PLAN

Commercial Plan Set

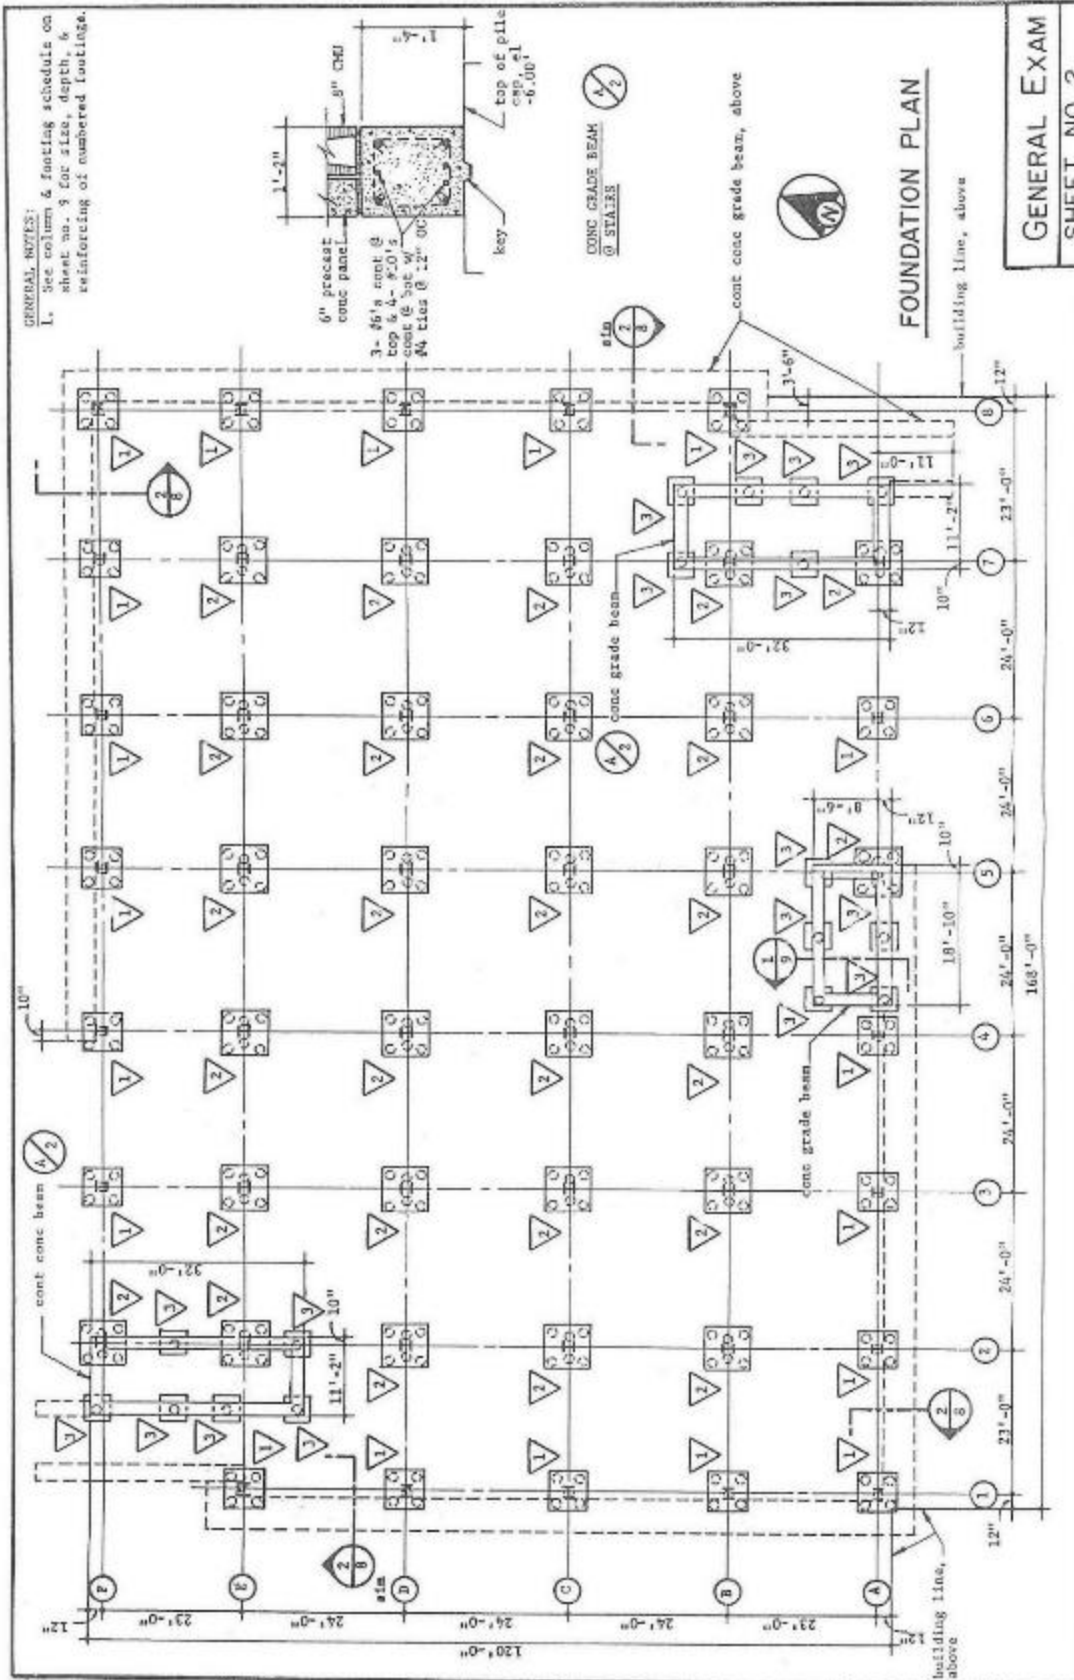




Commercial Plan Set

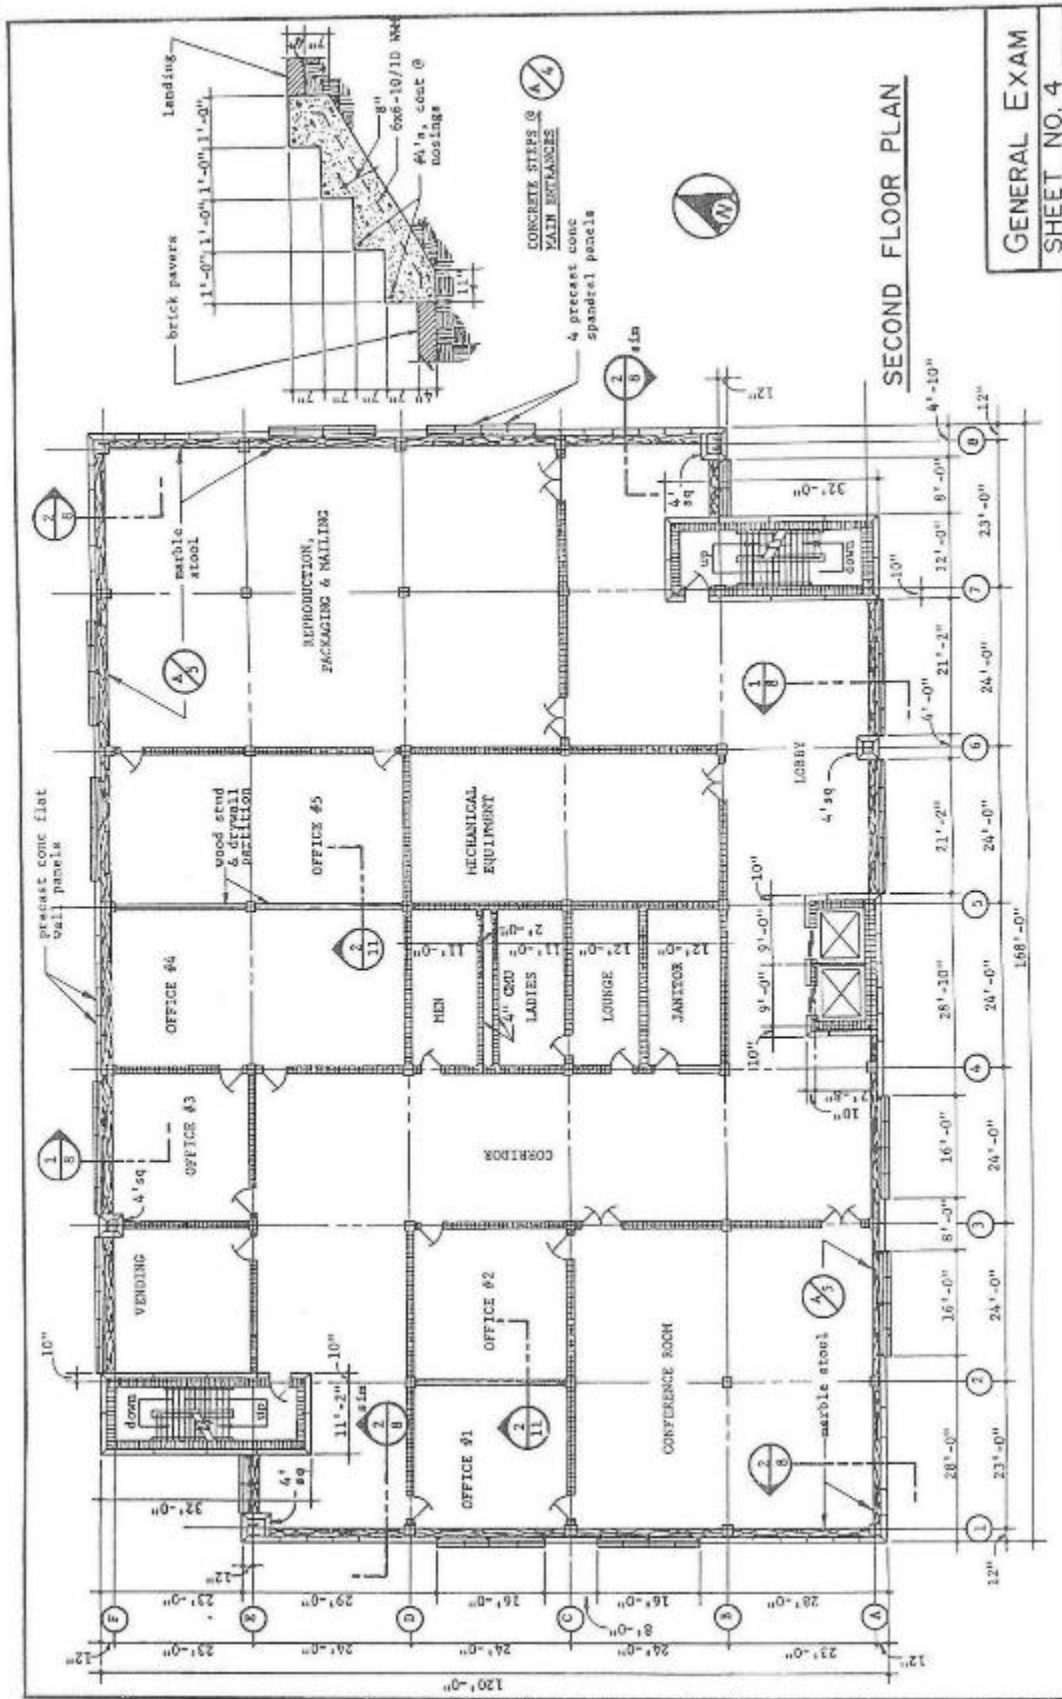


Commercial Plan Set

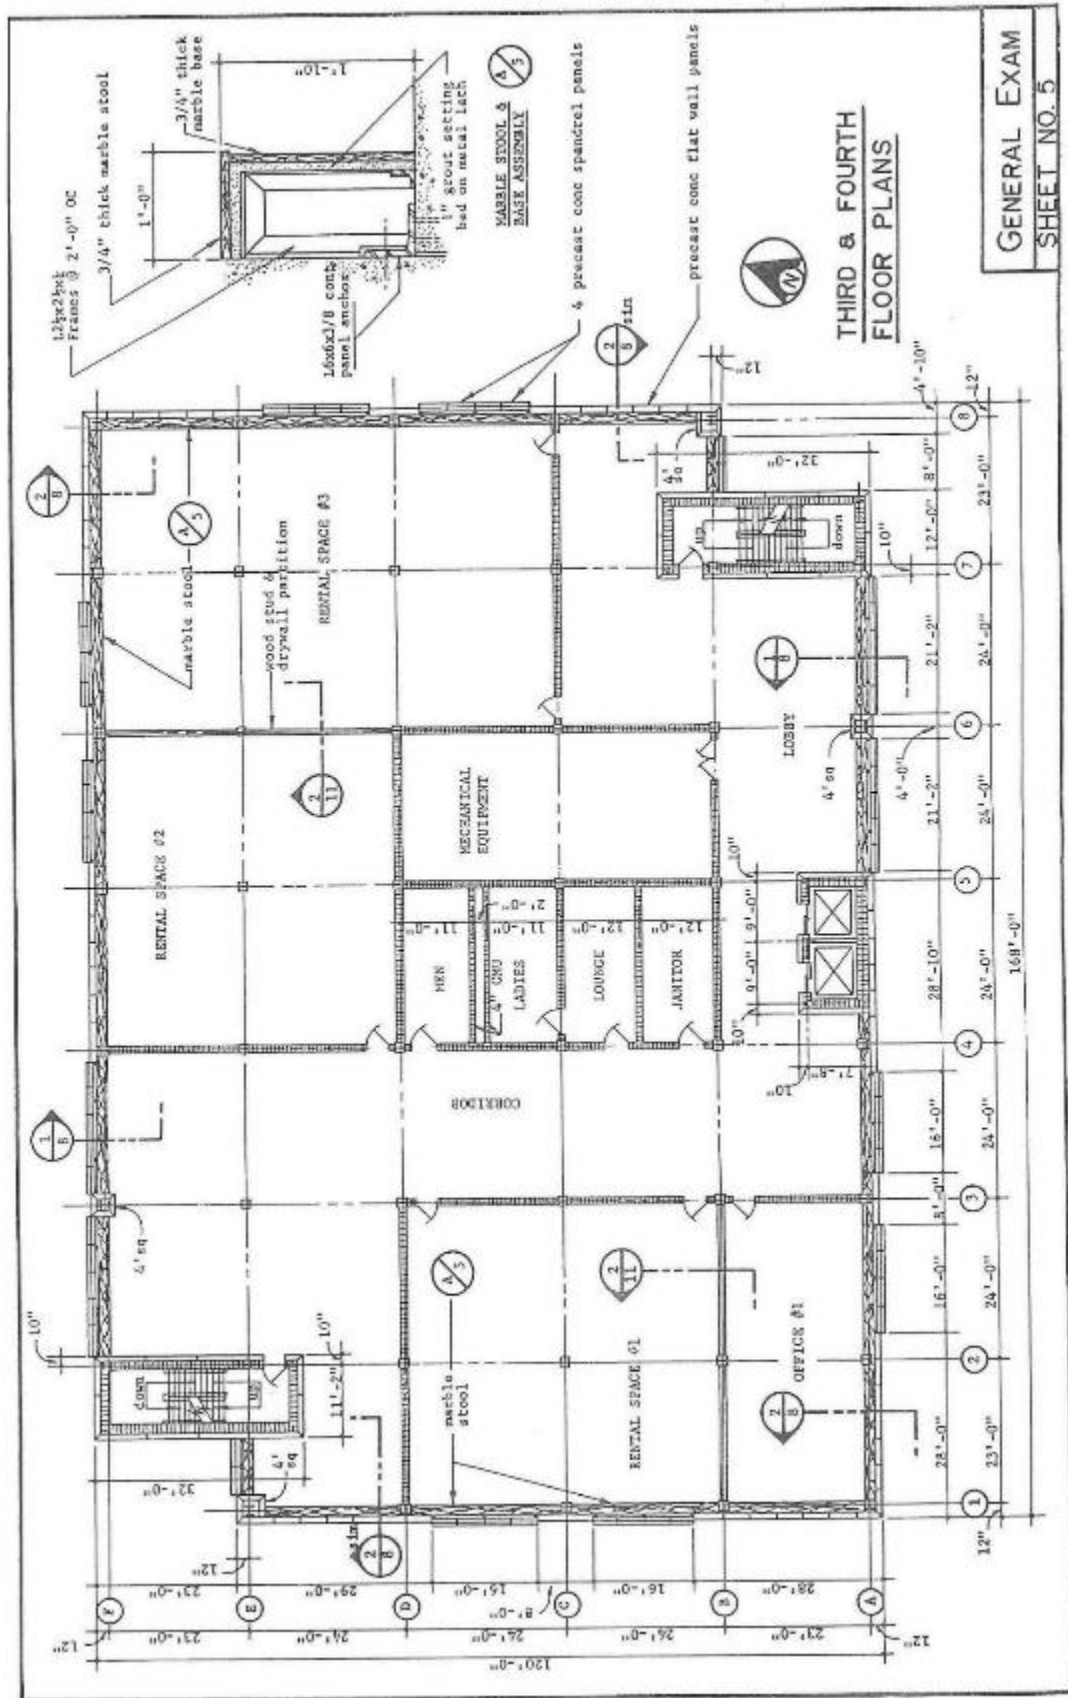

THIRD & FOURTH FLOOR PLANS

GENERAL EXAM SHEET NO. 5


Commercial Plan Set

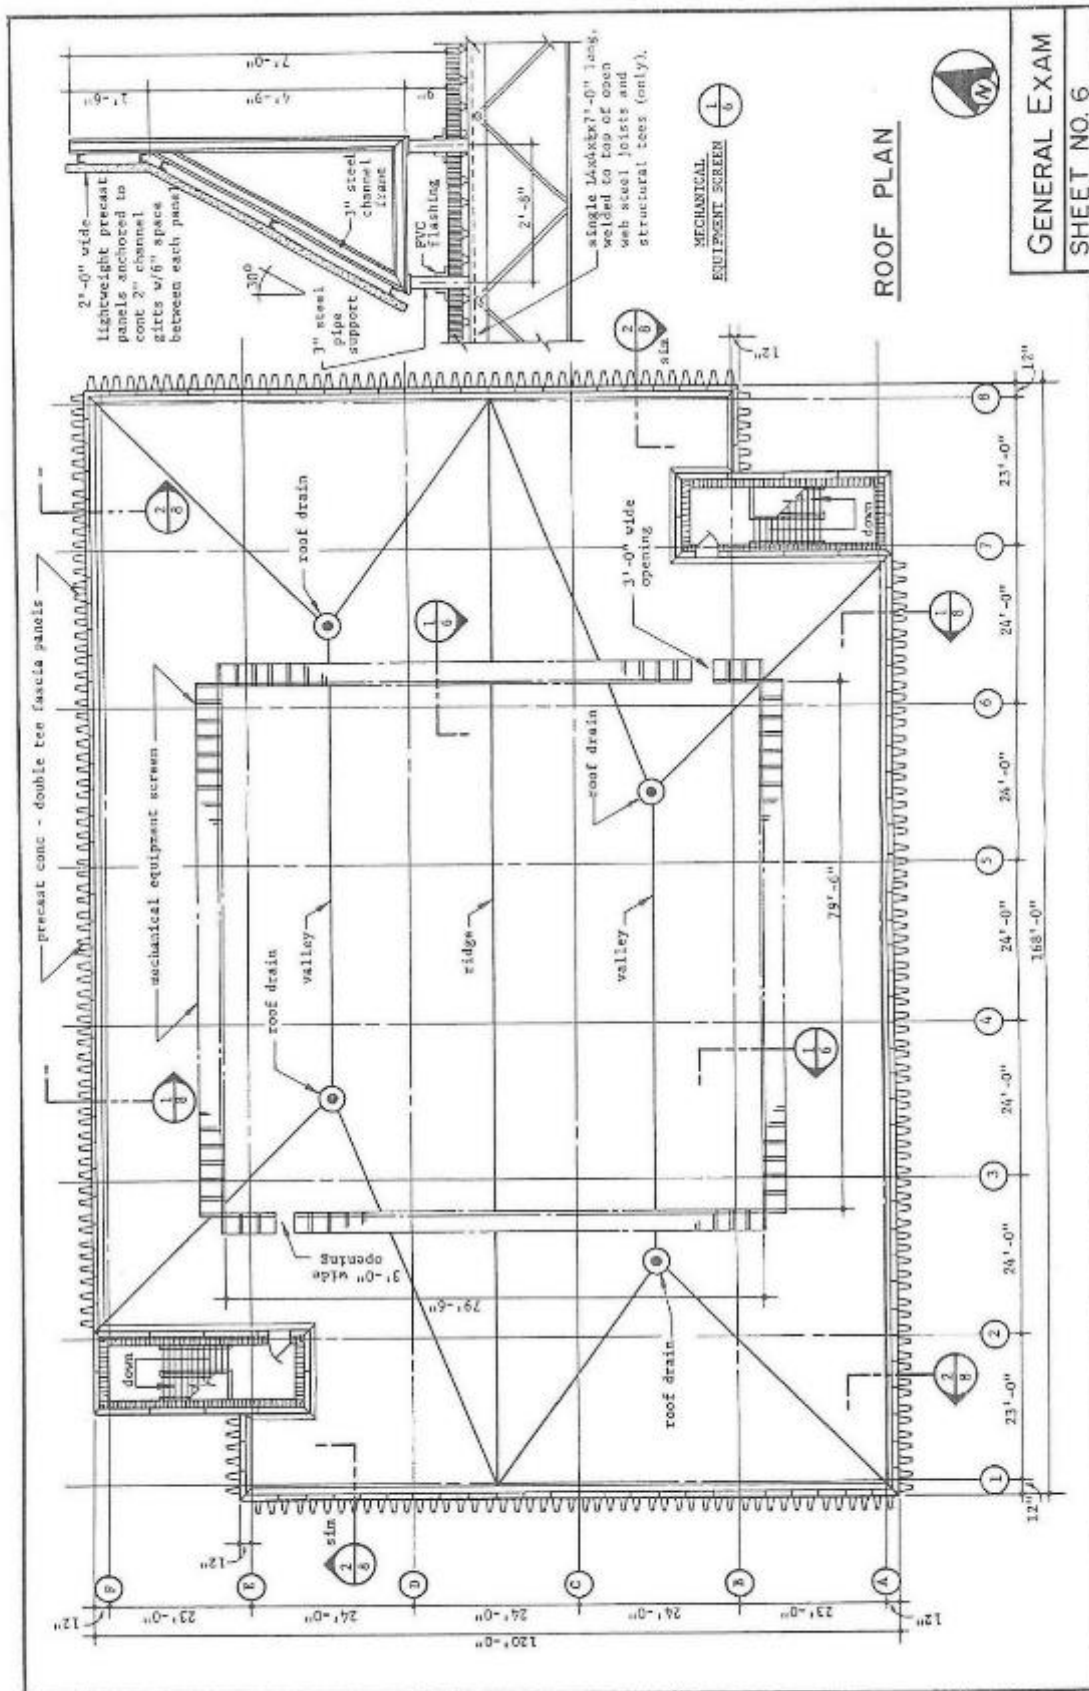


ROOF PLAN

GENERAL EXAM  
SHEET NO. 6

# Commercial Plan Set

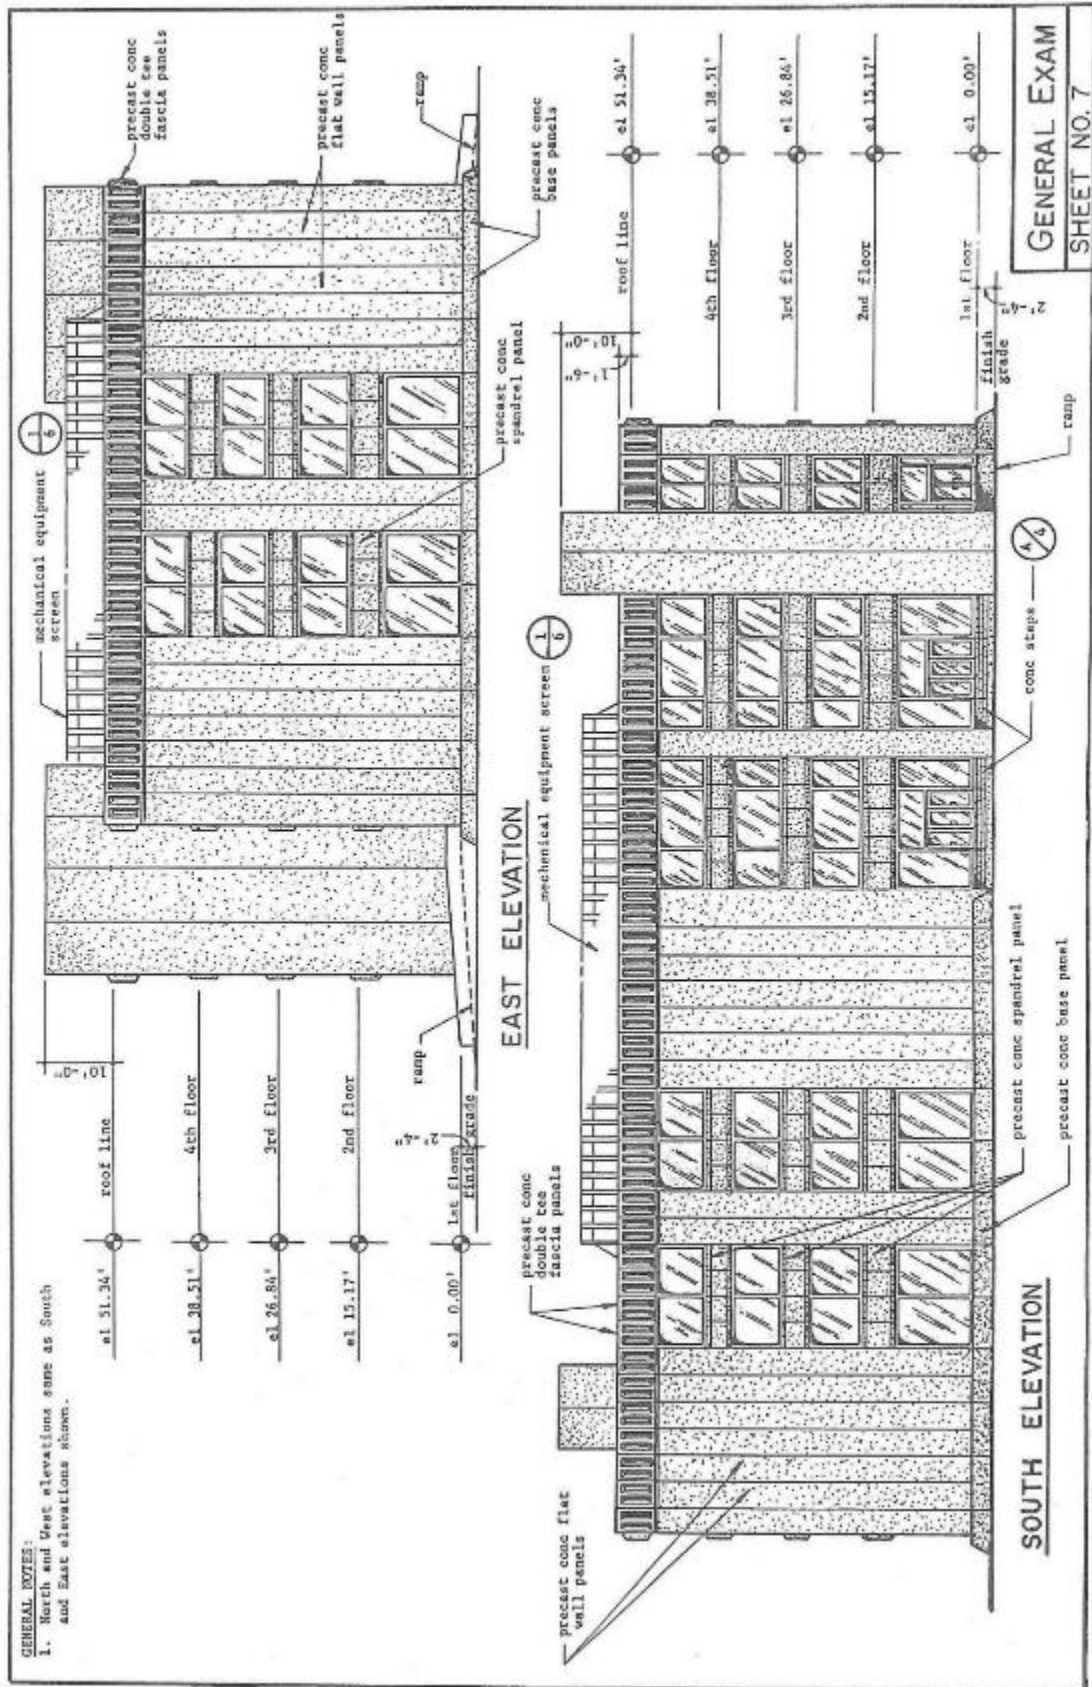


Commercial Plan Set

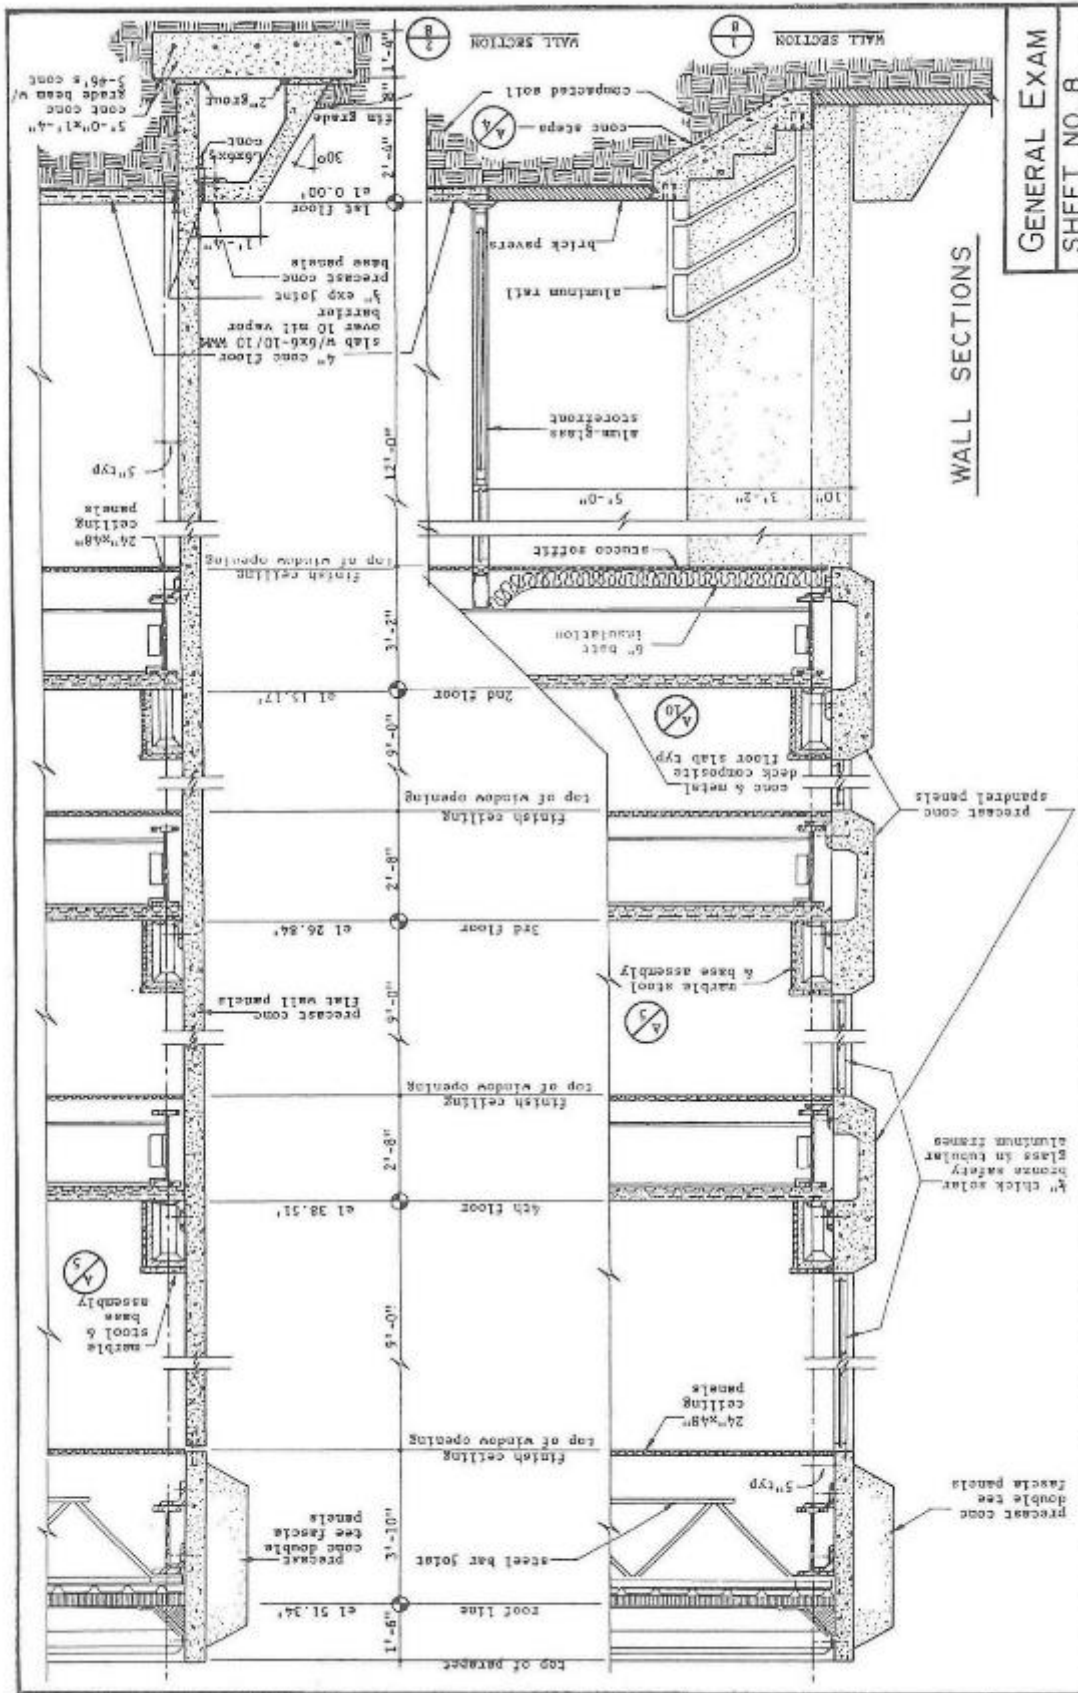


GENERAL EXAM SHEET NO. 8



Commercial Plan Set

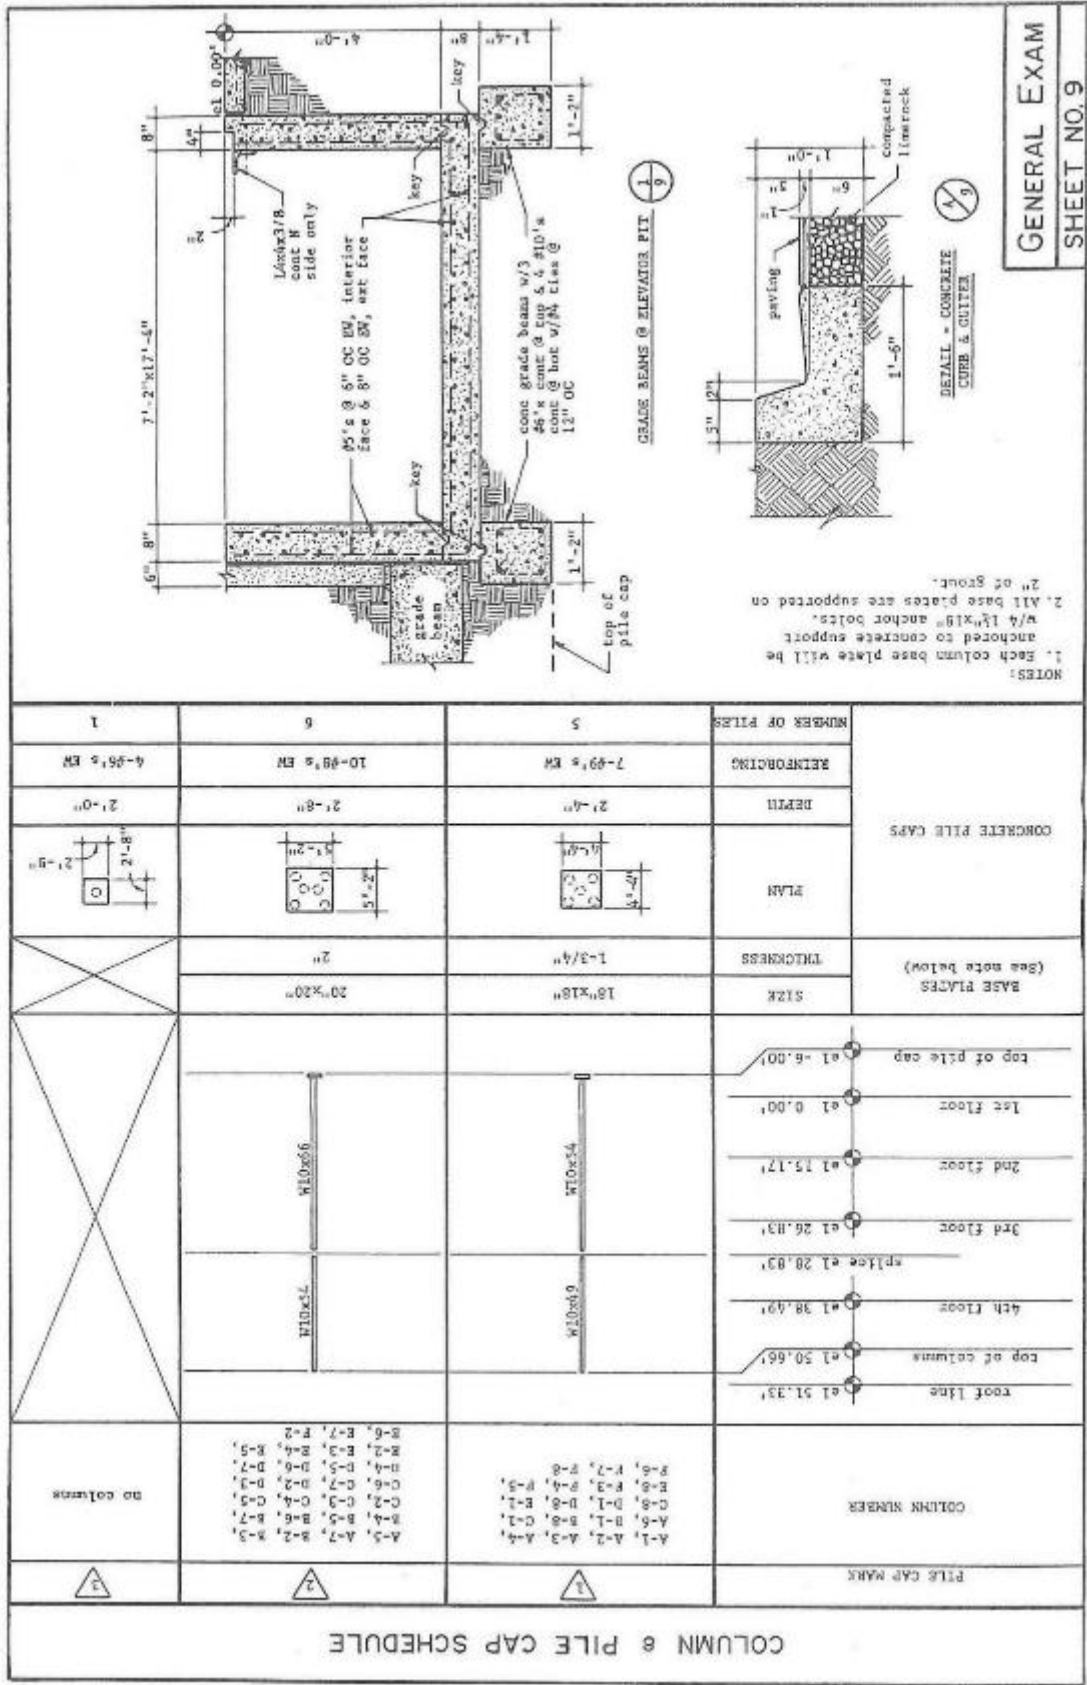


Commercial Plan Set

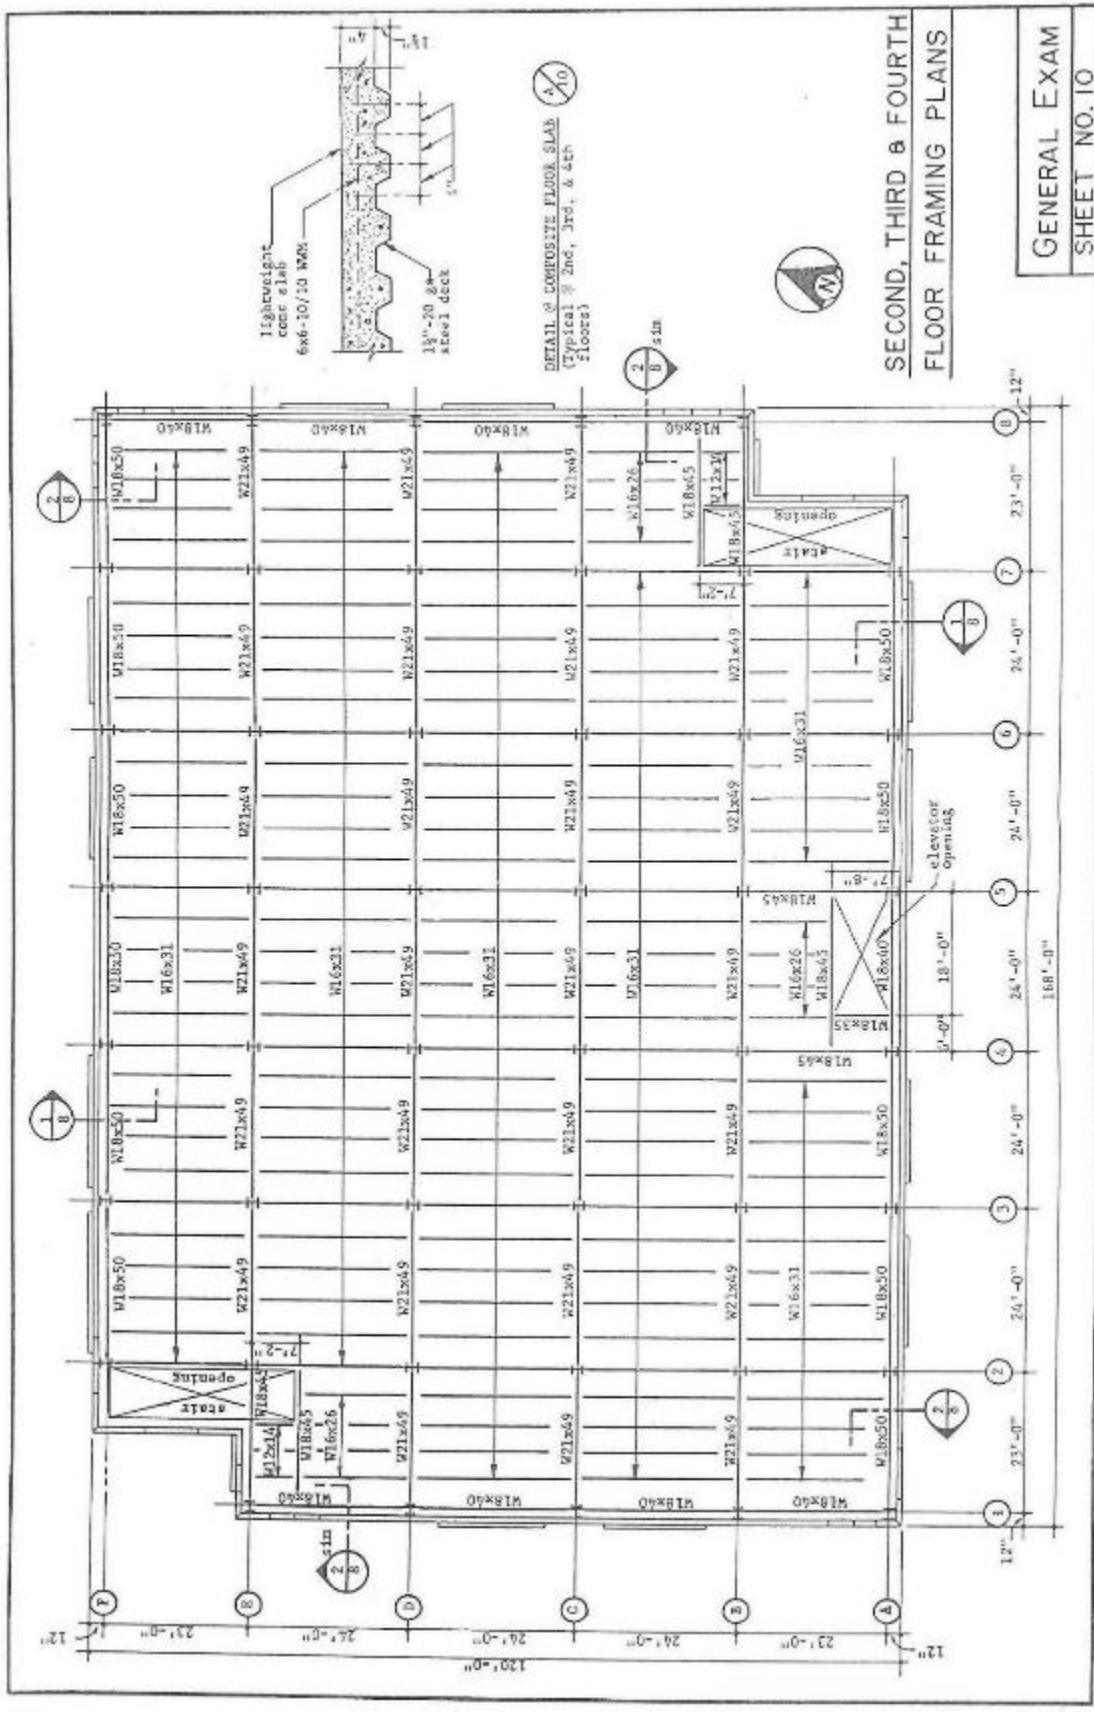

SECOND, THIRD & FOURTH FLOOR FRAMING PLANS

GENERAL EXAM SHEET NO. 10

Commercial Plan Set

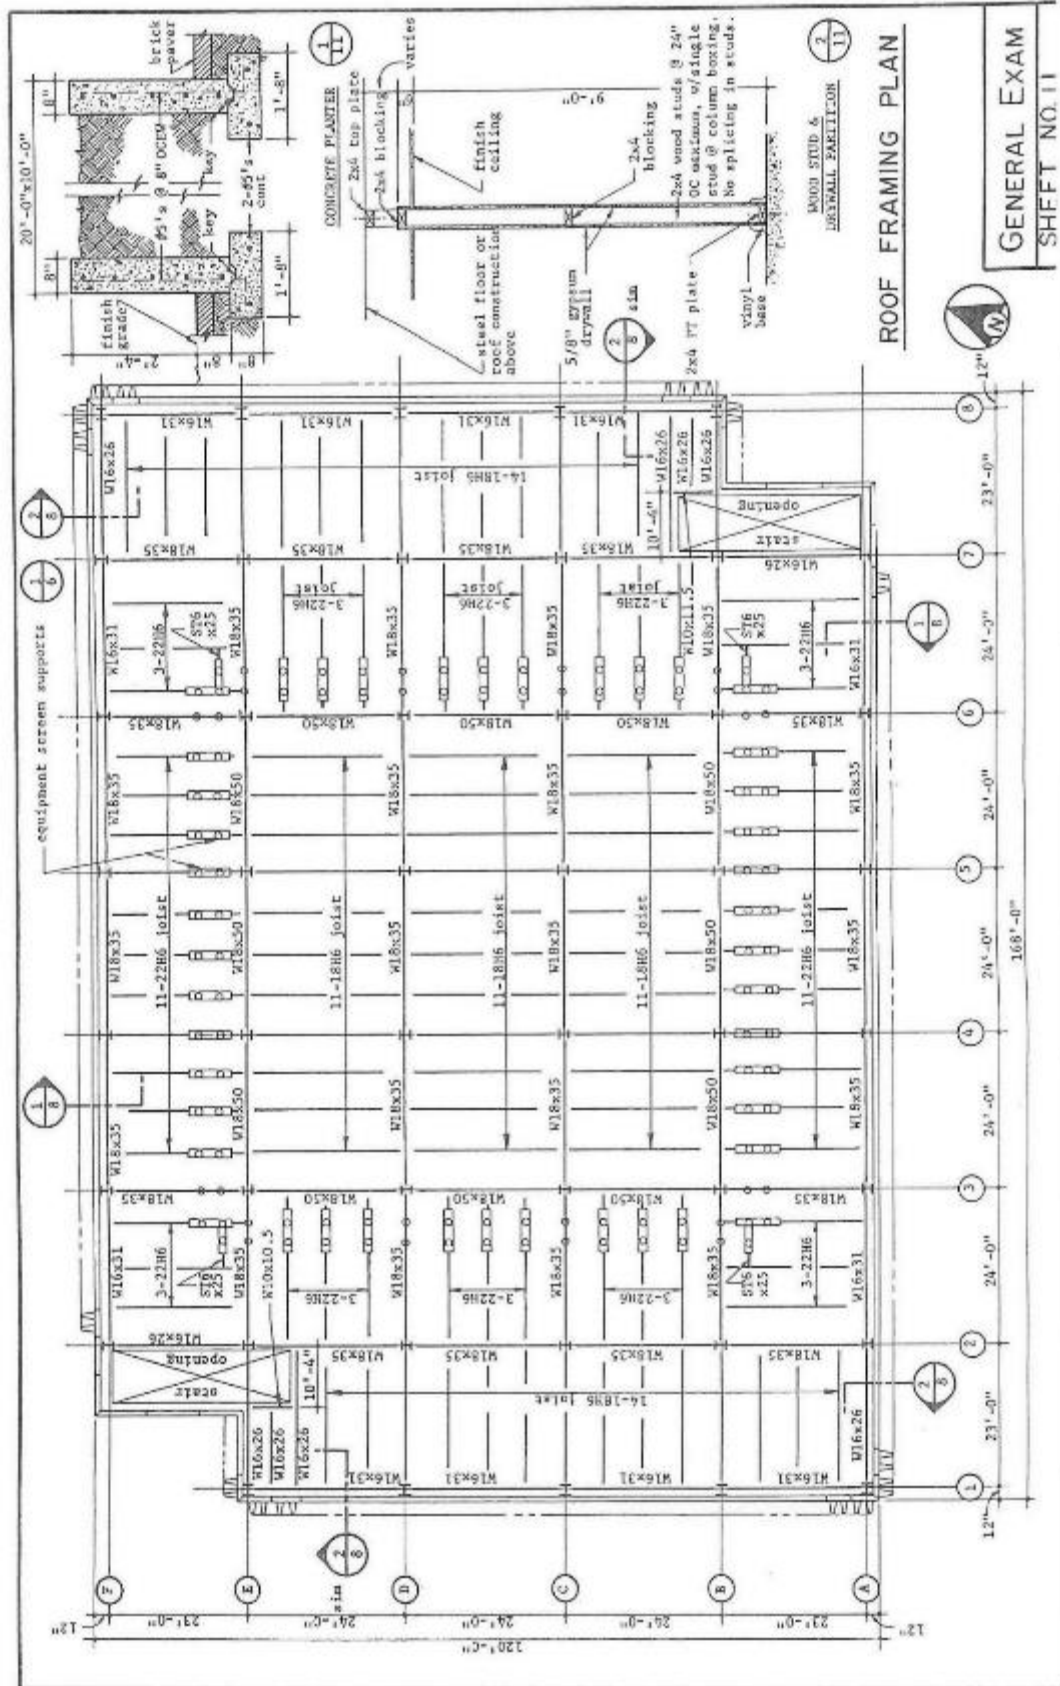

GENERAL EXAM  
SHEET NO. 11

ROOF FRAMING PLAN

# Commercial Plan Set


## FLOW CHART

ACTIVITY	FLOW CHART SYMBOL
Award of Contract	A
Block Masonry	B
Carpet and Moulding	C
Ceiling Installation	D
Clean-up	E
Drywall Installation	F
Earthwork - Fill	G
Earthwork - Excavation	H
Electrical Installation	I
Final Inspection	J
Fireproofing	K
Footings and Grade Beams	L
Hardware and Fixtures	M
Heating, Ventilating, and Air Conditioning Installation	N
Landscaping	O

ACTIVITY	FLOW CHART SYMBOL
Mechanical Installation	P
Painting	Q
Paving	R
Plaster Construction	S
Plumbing	T
Precast Concrete Panel Installation	U
Roofing	V
Seeding and Sodding	W
Site Clearing and Grubbing	X
Slabs - Floor	Y
Slabs - Walls, Curb and Gutter	Z
Steelwork	AA
Trim	BB
Windows and Doors	CC
Wood Partition Framing	DD

**GENERAL NOTES:**

1. This CPM provides typical construction scheduling for examination purposes only, and there is no intent to furnish a complete CPM.
2. Numbered circles represent events, i.e., points in time that mark the start and finish of activities.
3. All days listed are working days. Make no allowances for weekends or holidays.

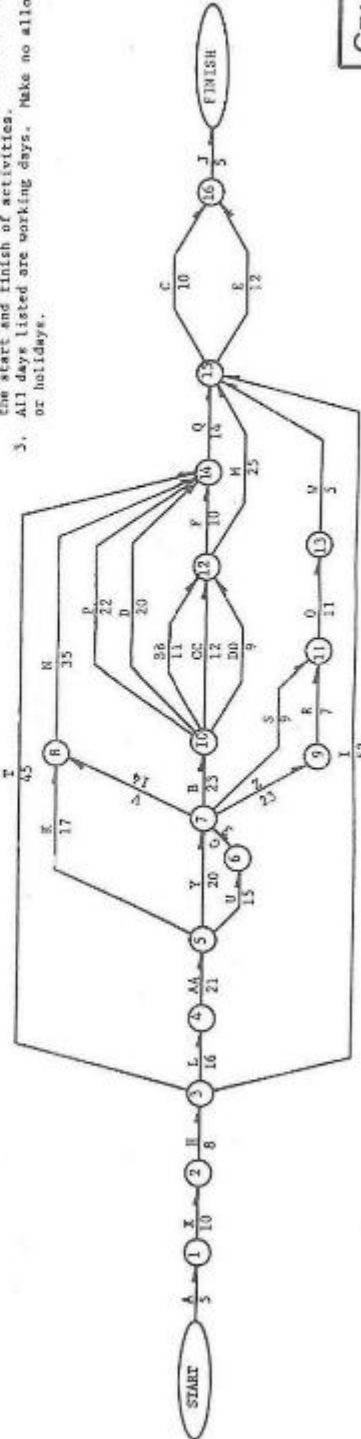

# Commercial Plan Set

SYMBOL LEGEND	
MATERIAL	PLAN SYMBOL
COMPACTED EARTH FILL	
GRAVEL	
CONCRETE MASONRY	
BRICK MASONRY	
CONCRETE	
STUCCO	INDICATED BY NOTE
INSULATION	
WOOD IN SECTION	

SECTION		SECTION No.
DETAIL LETTER		CUTTING LINE
DETAIL		SHEET SECT. OR DETAIL APPEARS
		DETAIL
		DIRECTION OF VIEW

ABBREVIATIONS	
AFF - above finished floor	hed - hardwood
agr - aggregate	HC - hollow core
al - aluminum	HM - hollow metal
AB - anchor bolt	horiz - horizontal
∠ - angle (steel)	ID - inside diameter
at - at	ins - insulation
blk - block	int - interior
bot - bottom	jt - joint
CI - cast iron	lg - long
CH - ceiling height	mas - masonry
E - center line	MO - masonry opening
clo - closet	mil - one thousandth part of
col - column	in - inch
comb - combination	mill - million
conc - concrete	R - north
CMU - concrete masonry unit	RIC - not in contract
cont - continuous	no - number
∅ - diameter	OC - on center
dim - dimension	OD - outside diameter
dhl - double	OF - outside face
dll - double hung	oa - overall
ea - each	PSI - pounds per square inch
EP - each face	PT - pressure treated
EW - each way	PL - property line
E - east	rad - radius
el - elevations	reinf - reinforced
elev - elevator	scr - screen
exp - expansion	sim - similar
ext - exterior	SC - solid core
FB - face brick	S - south
fin - finish	sq - square
FFE - finish floor elevation	temp - temperature
FFL - finish floor line	TC - terra cotta
ft - footing	typ - typical
fr - frame	vert - vertical
fur - furred	W/F - welded wire fabric
gv - galvanized	W/M - welded wire mesh
gw - gage	w - west
KYP - gypsum	w/ - with

GENERAL EXAM  
SHEET NO. 13